

DRAWINGS NOT VALID FOR
PERMIT OR CONSTRUCTION
UNTIL STAMPED BY ARCHITECT

NOT FOR
CONSTRUCTION

GRAHAM HOME
2001 WENSLEY DR
CHARLOTTE, NORTH CAROLINA

SCHEMATIC
DESIGN SET
12.20.2019




RETURN AIR VENT WITH CABINET ABOVE
(COULD ALSO BE OPEN SHELVES)




TOILET NEXT TO SHOWER WITH LOW WALL



TOILET NEXT TO SHOWER WITH NO WALL

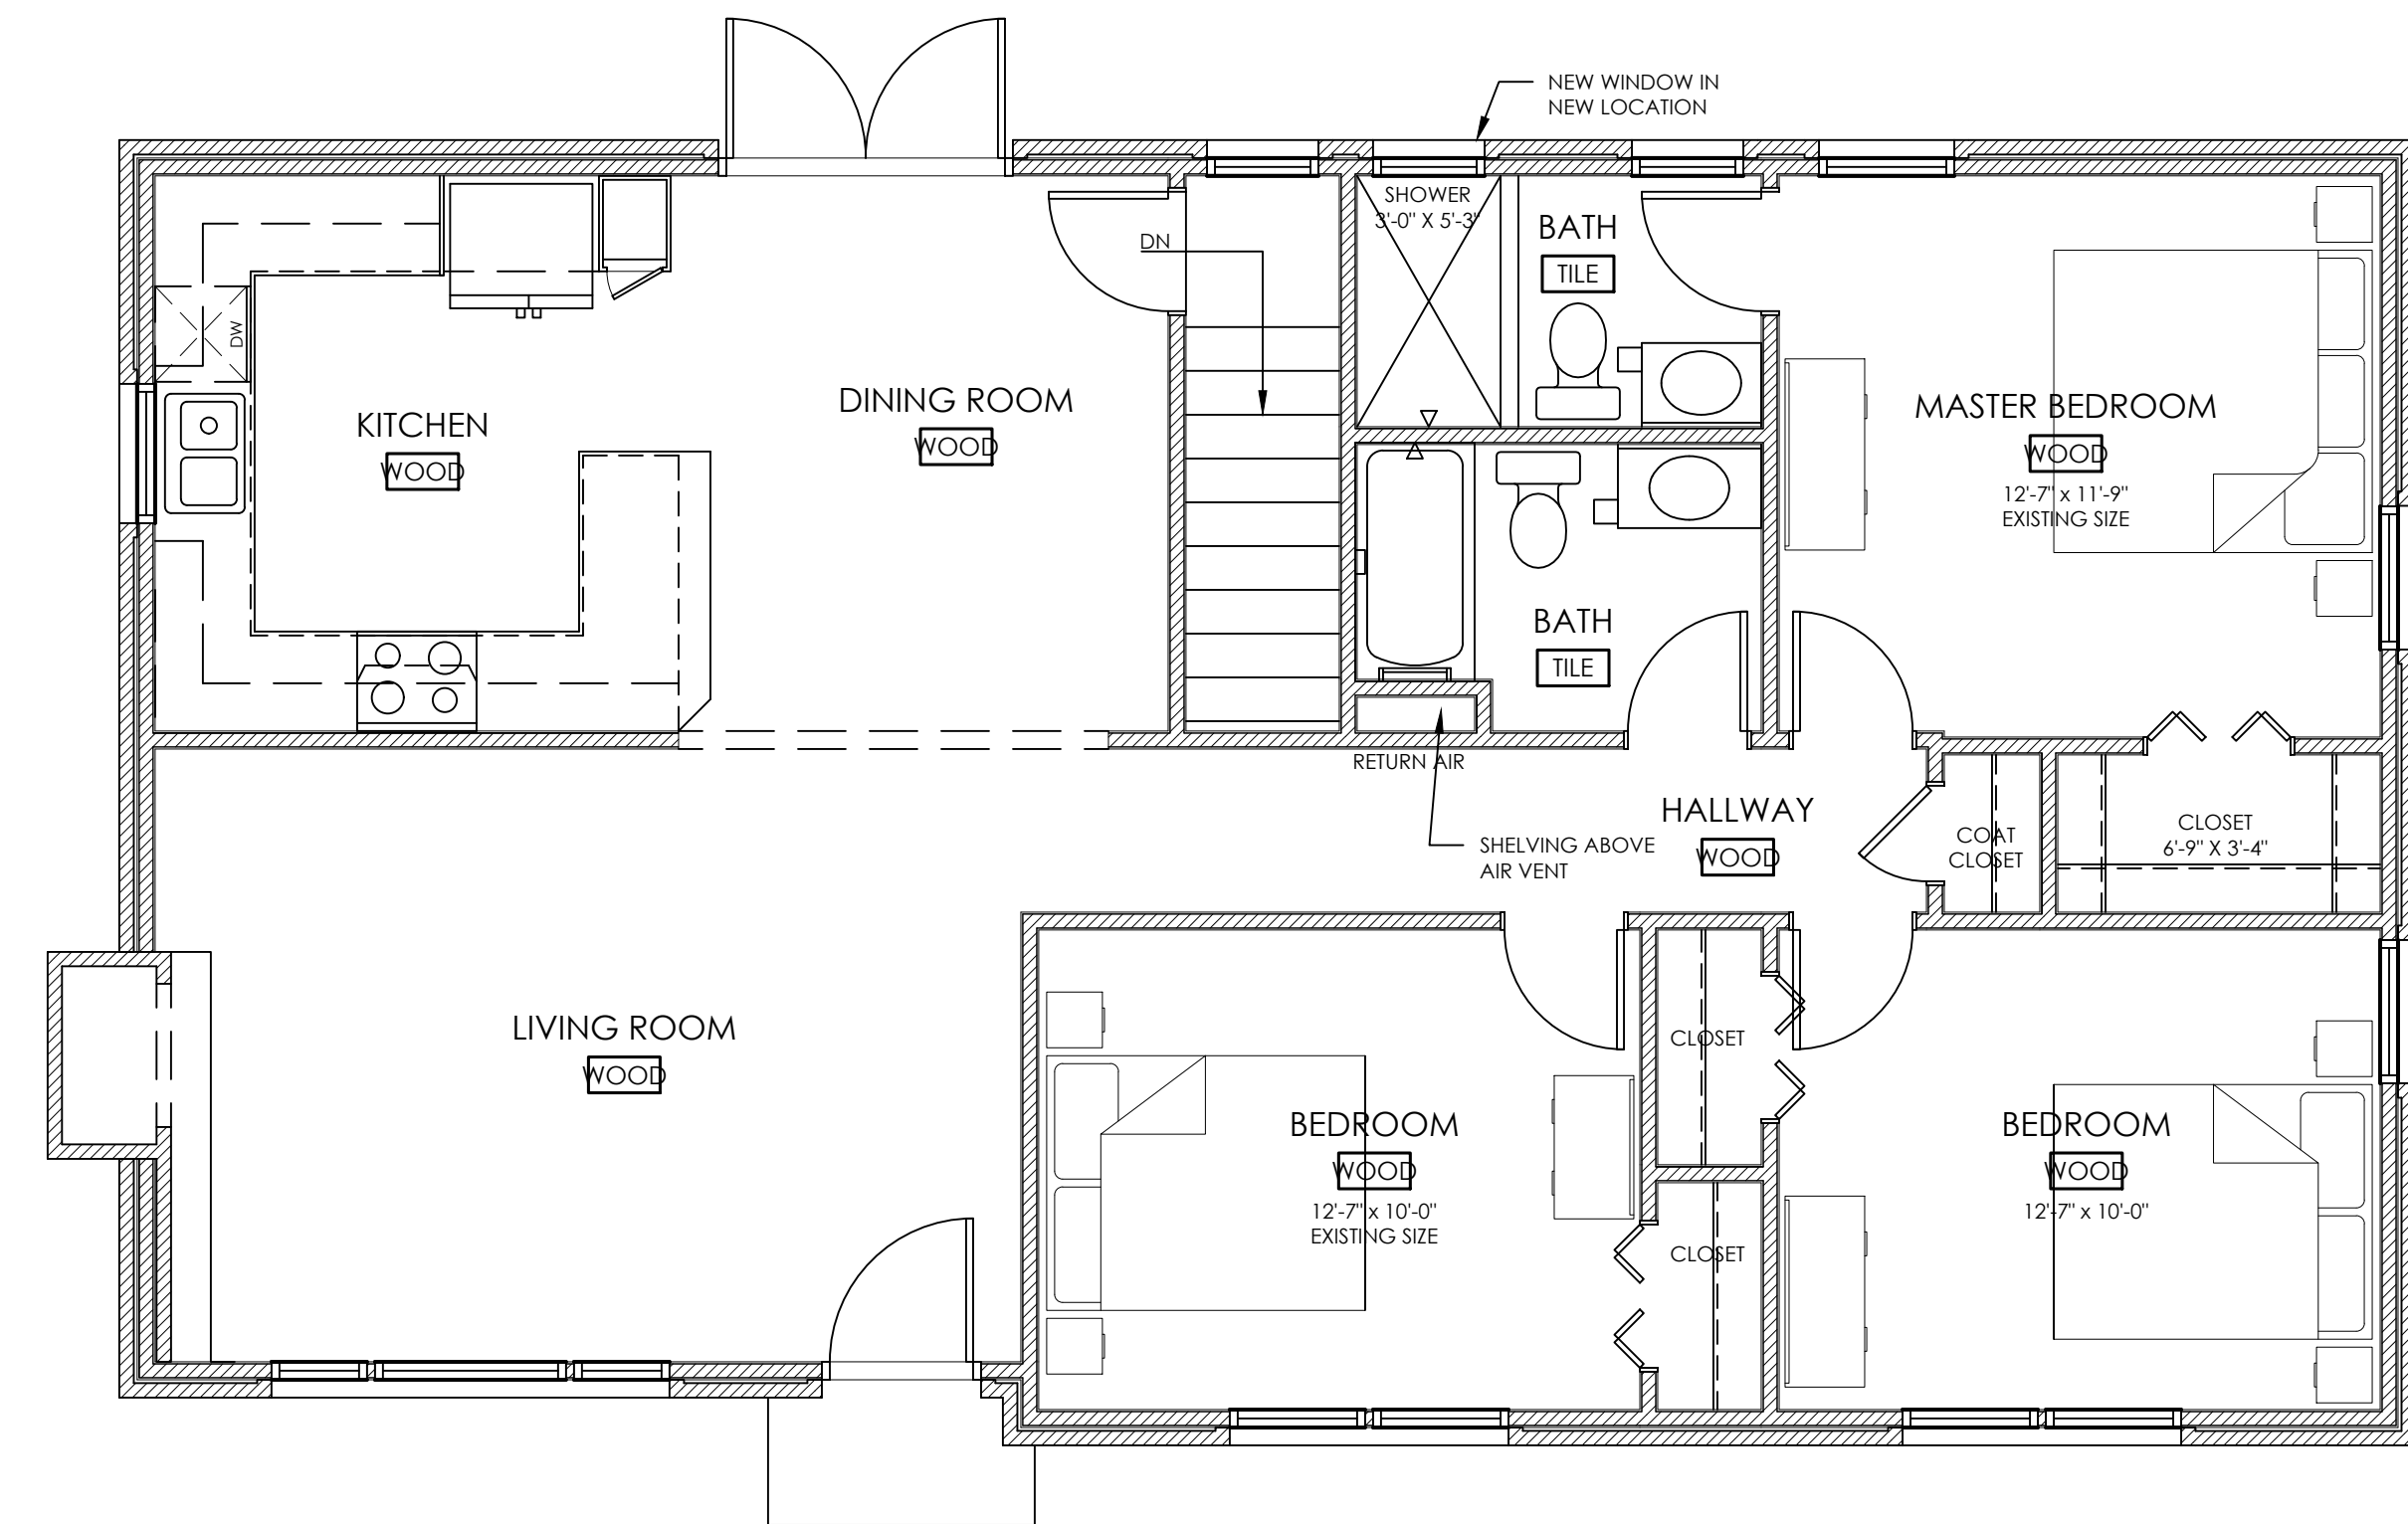

2 MAIN LEVEL FLOOR PLAN - OPTION 2
1/4" = 1'-0"

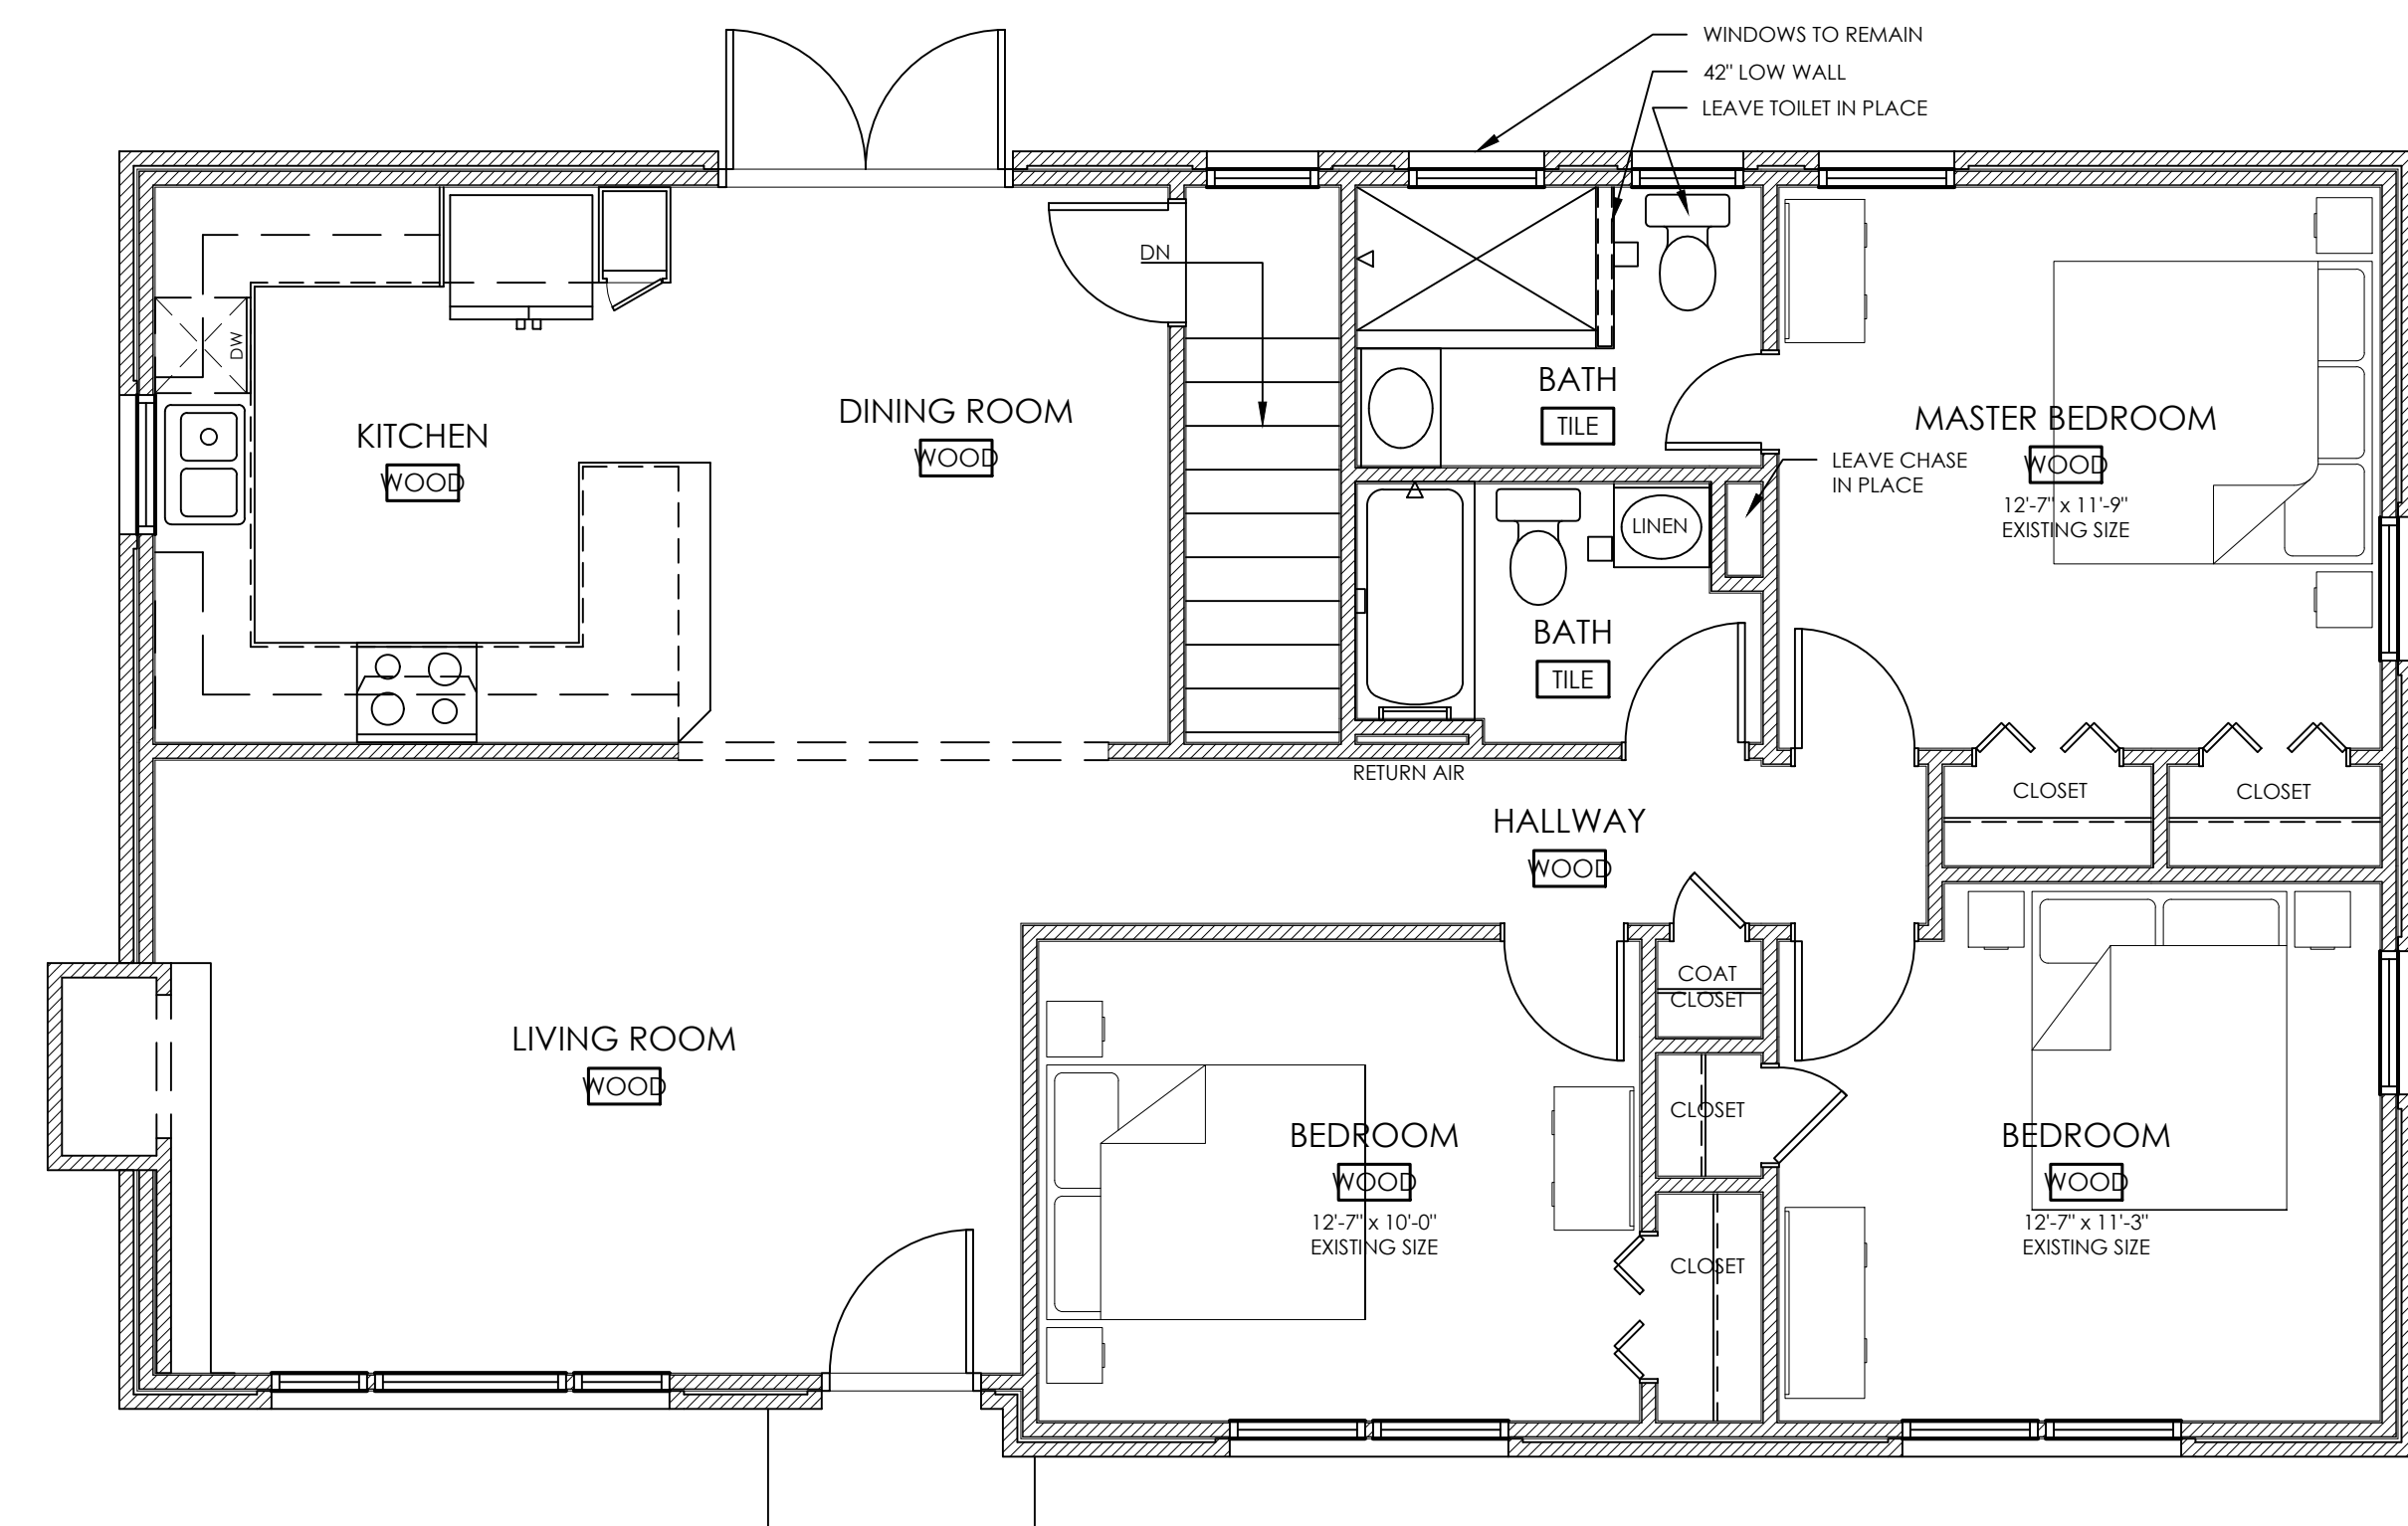


1 MAIN LEVEL FLOOR PLAN - OPTION 1
1/4" = 1'-0"




VANITY AT SHOWER




SHORT DOOR AT HALL CLOSET
(DONT PAY ATTENTION TO THE WOOD DOORS & VENT!)

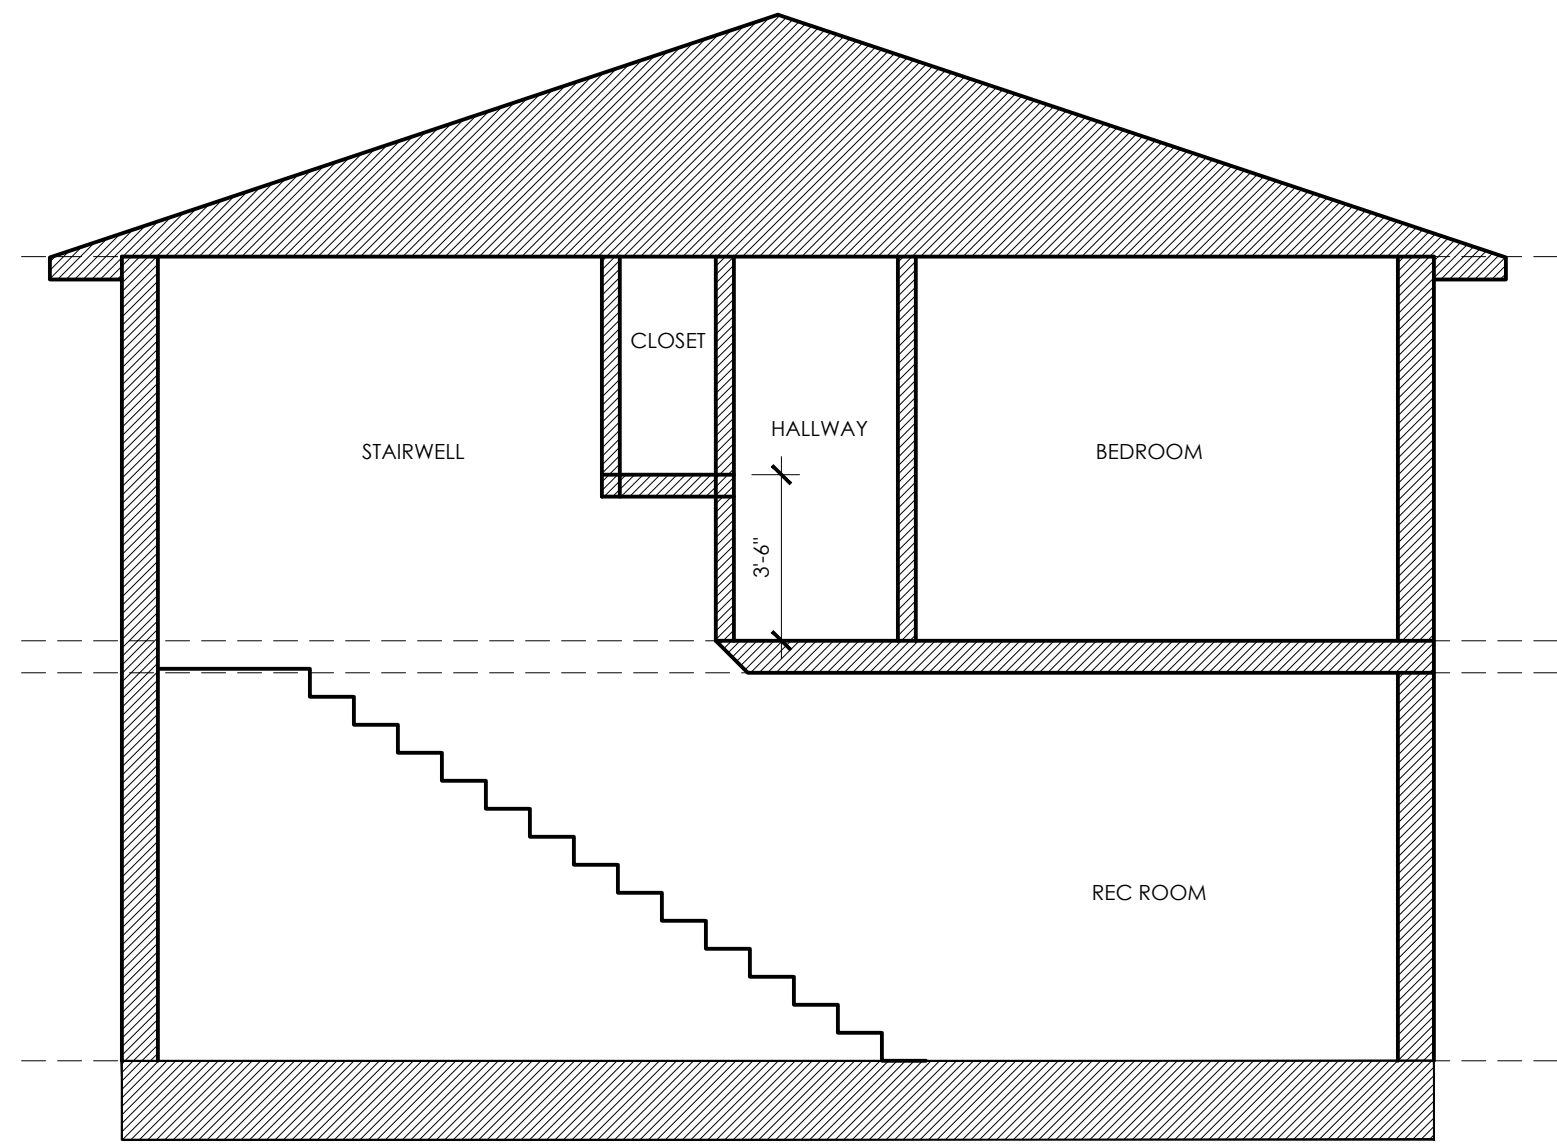

3 SECTION AT STAIRS
1/4" = 1'-0"

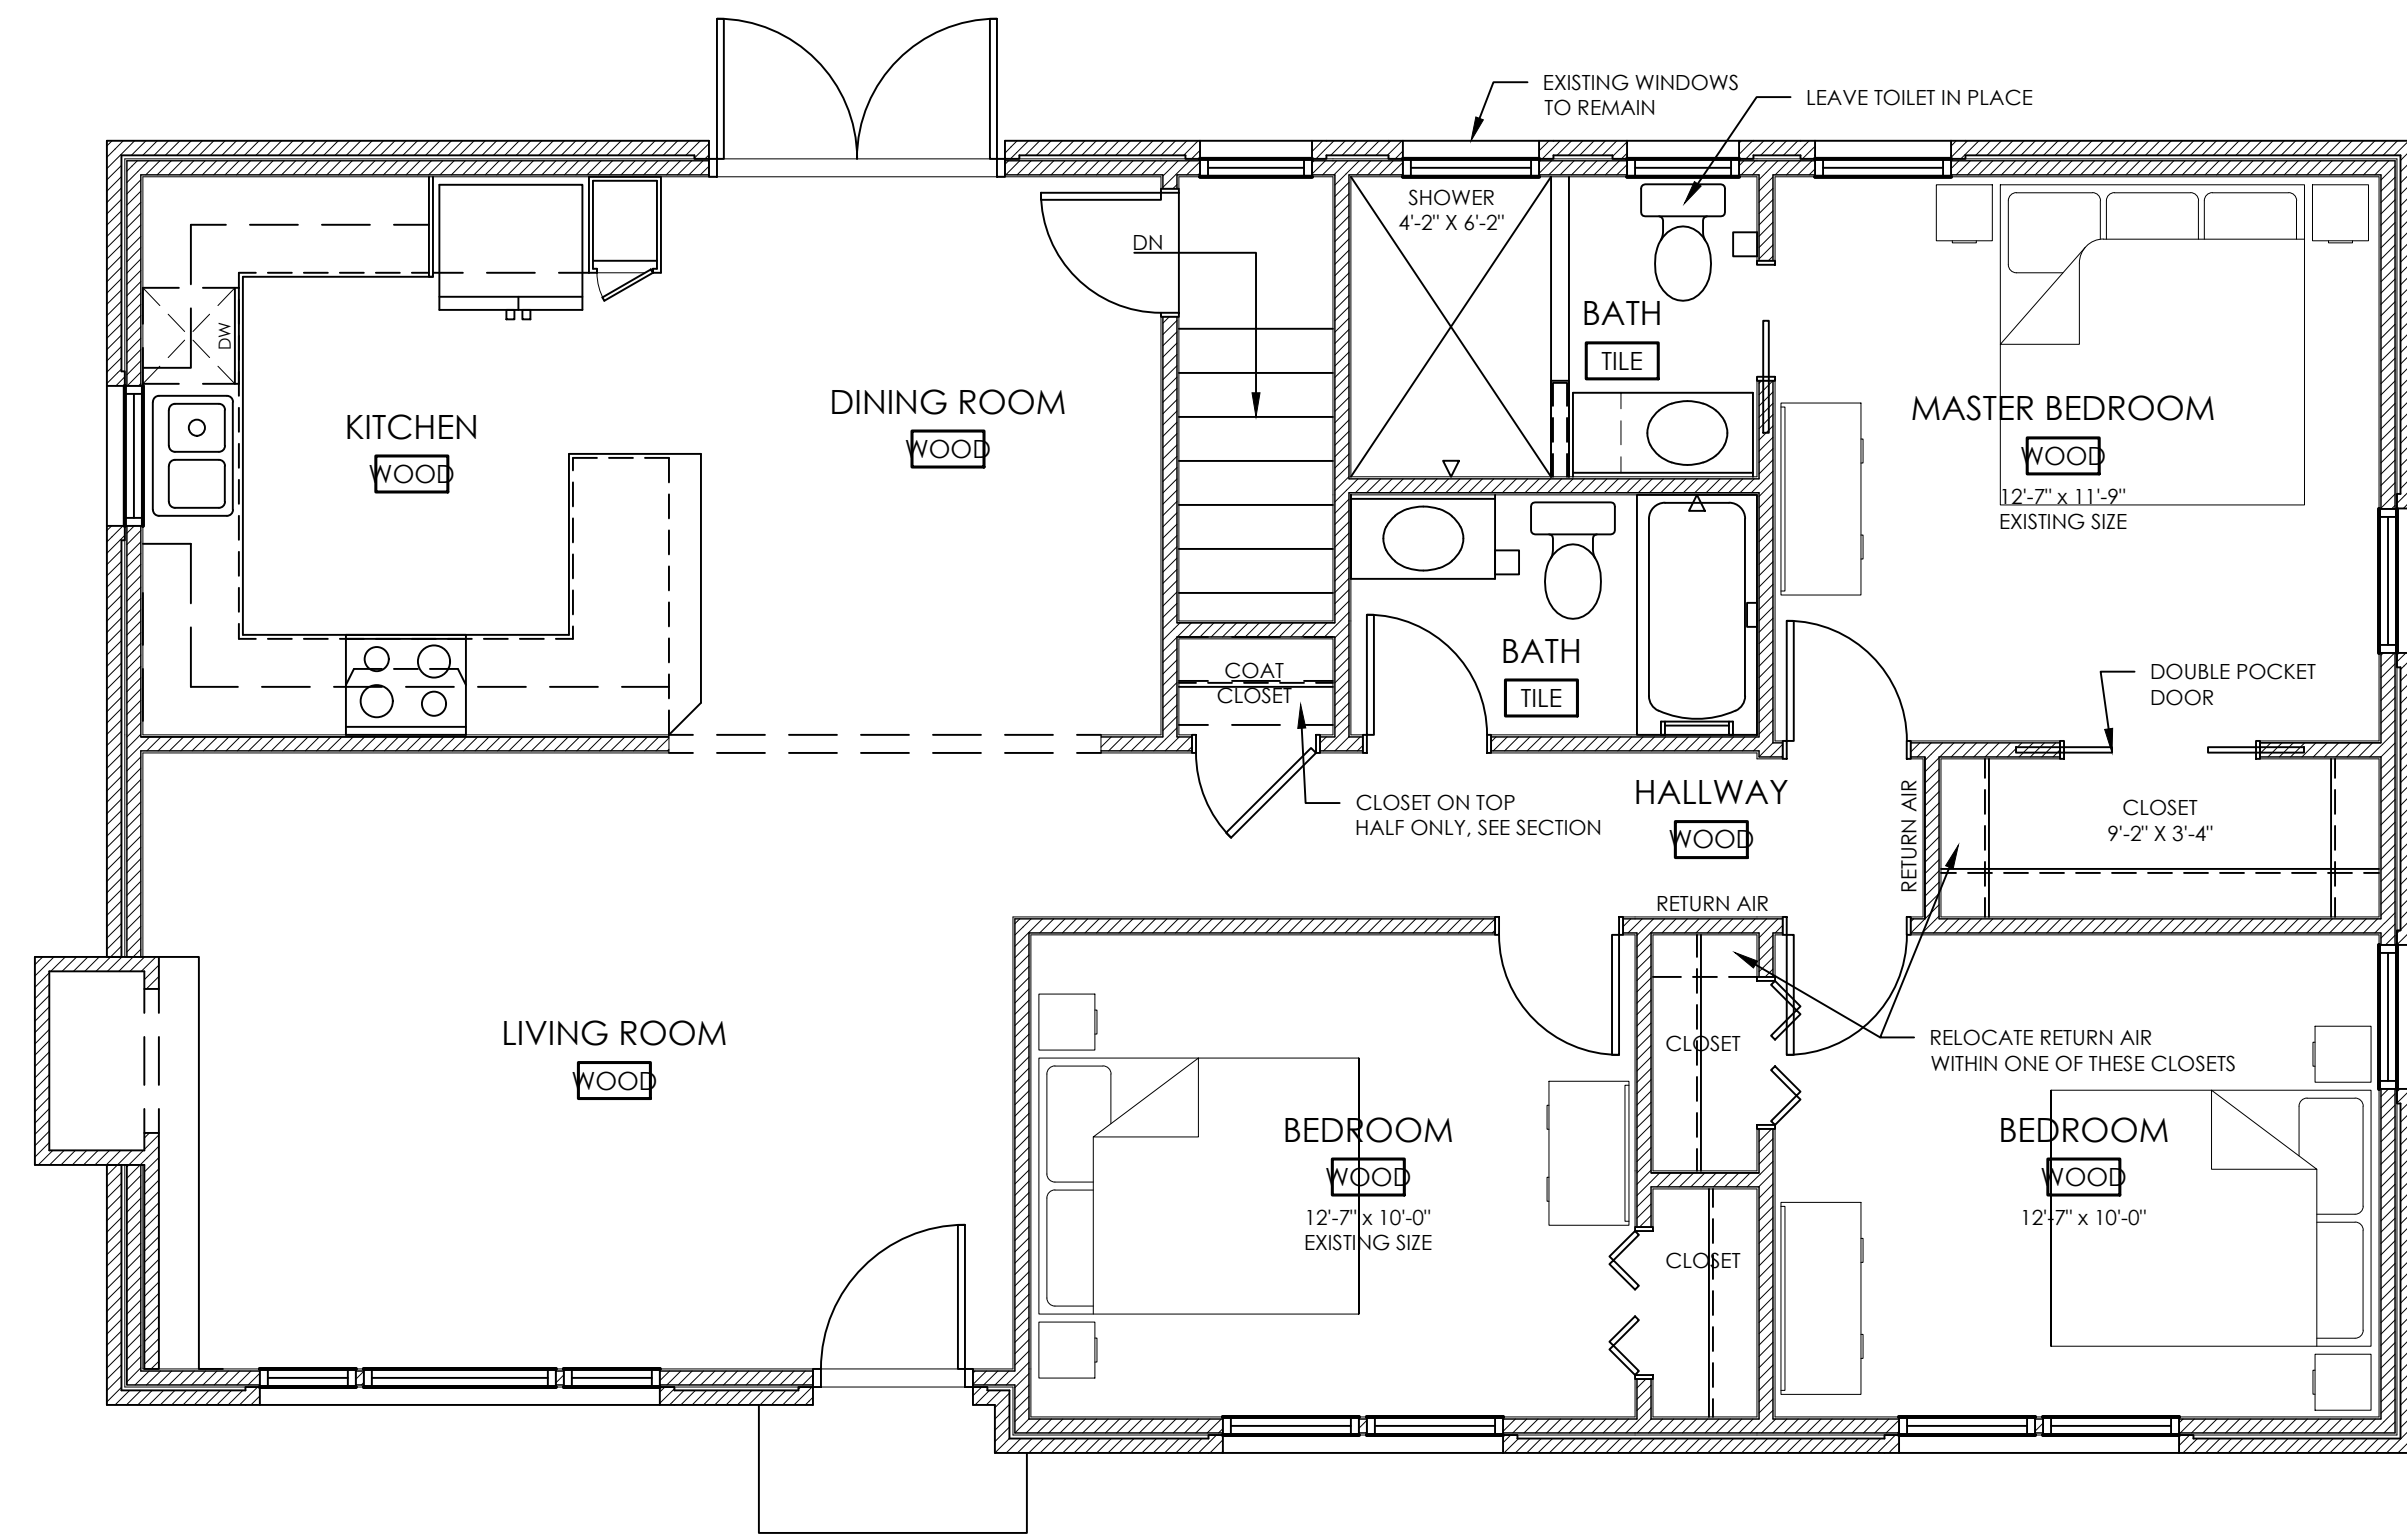

2 MAIN LEVEL FLOOR PLAN - OPTION 4
1/4" = 1'-0"

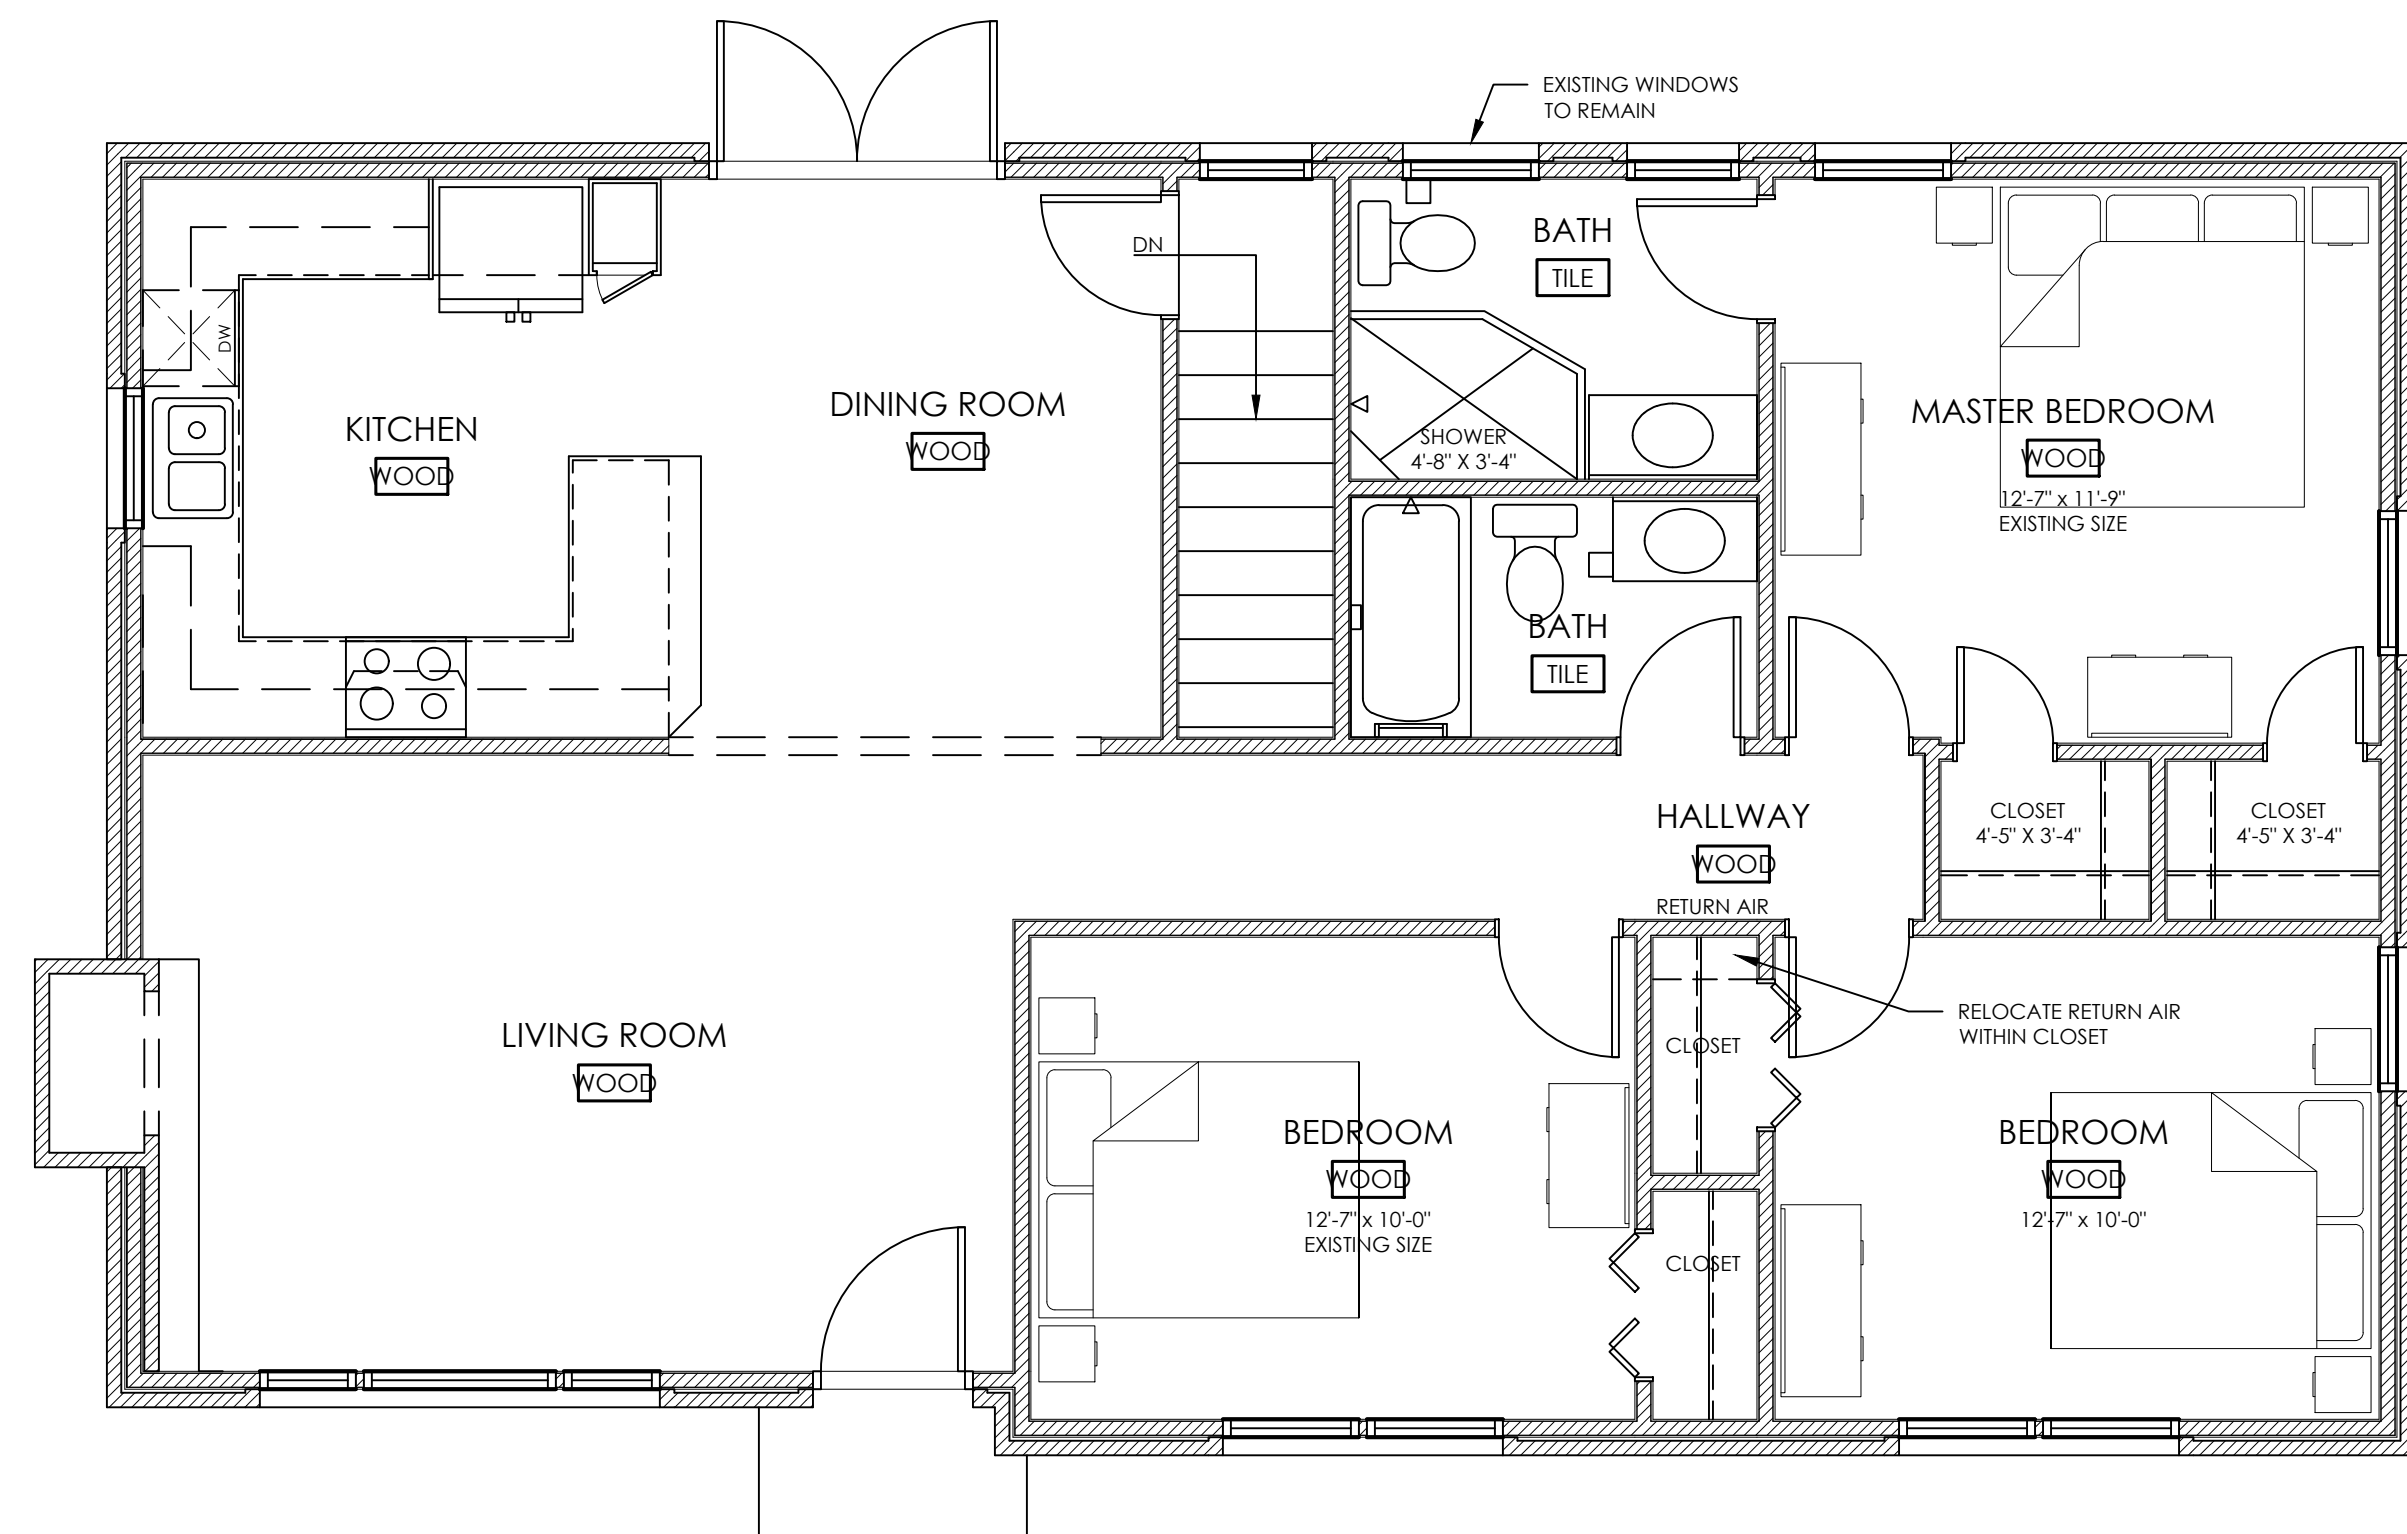

1 MAIN LEVEL FLOOR PLAN - OPTION 3
1/4" = 1'-0"



VANITY AT SHOWER



CORNER SHOWER BETWEEN TOILET AND SINK

DRAWINGS NOT VALID FOR
PERMIT OR CONSTRUCTION
UNTIL STAMPED BY ARCHITECT

NOT FOR
CONSTRUCTION

GRAHAM HOME
2001 WENSLEY DR
CHARLOTTE, NORTH CAROLINA


SCHEMATIC
DESIGN SET
12.20.2019

DRAWINGS NOT VALID FOR
PERMIT OR CONSTRUCTION
UNTIL STAMPED BY ARCHITECT



NOT FOR
CONSTRUCTION

GRAHAM HOME
2001 WENSLEY DR
CHARLOTTE, NORTH CAROLINA

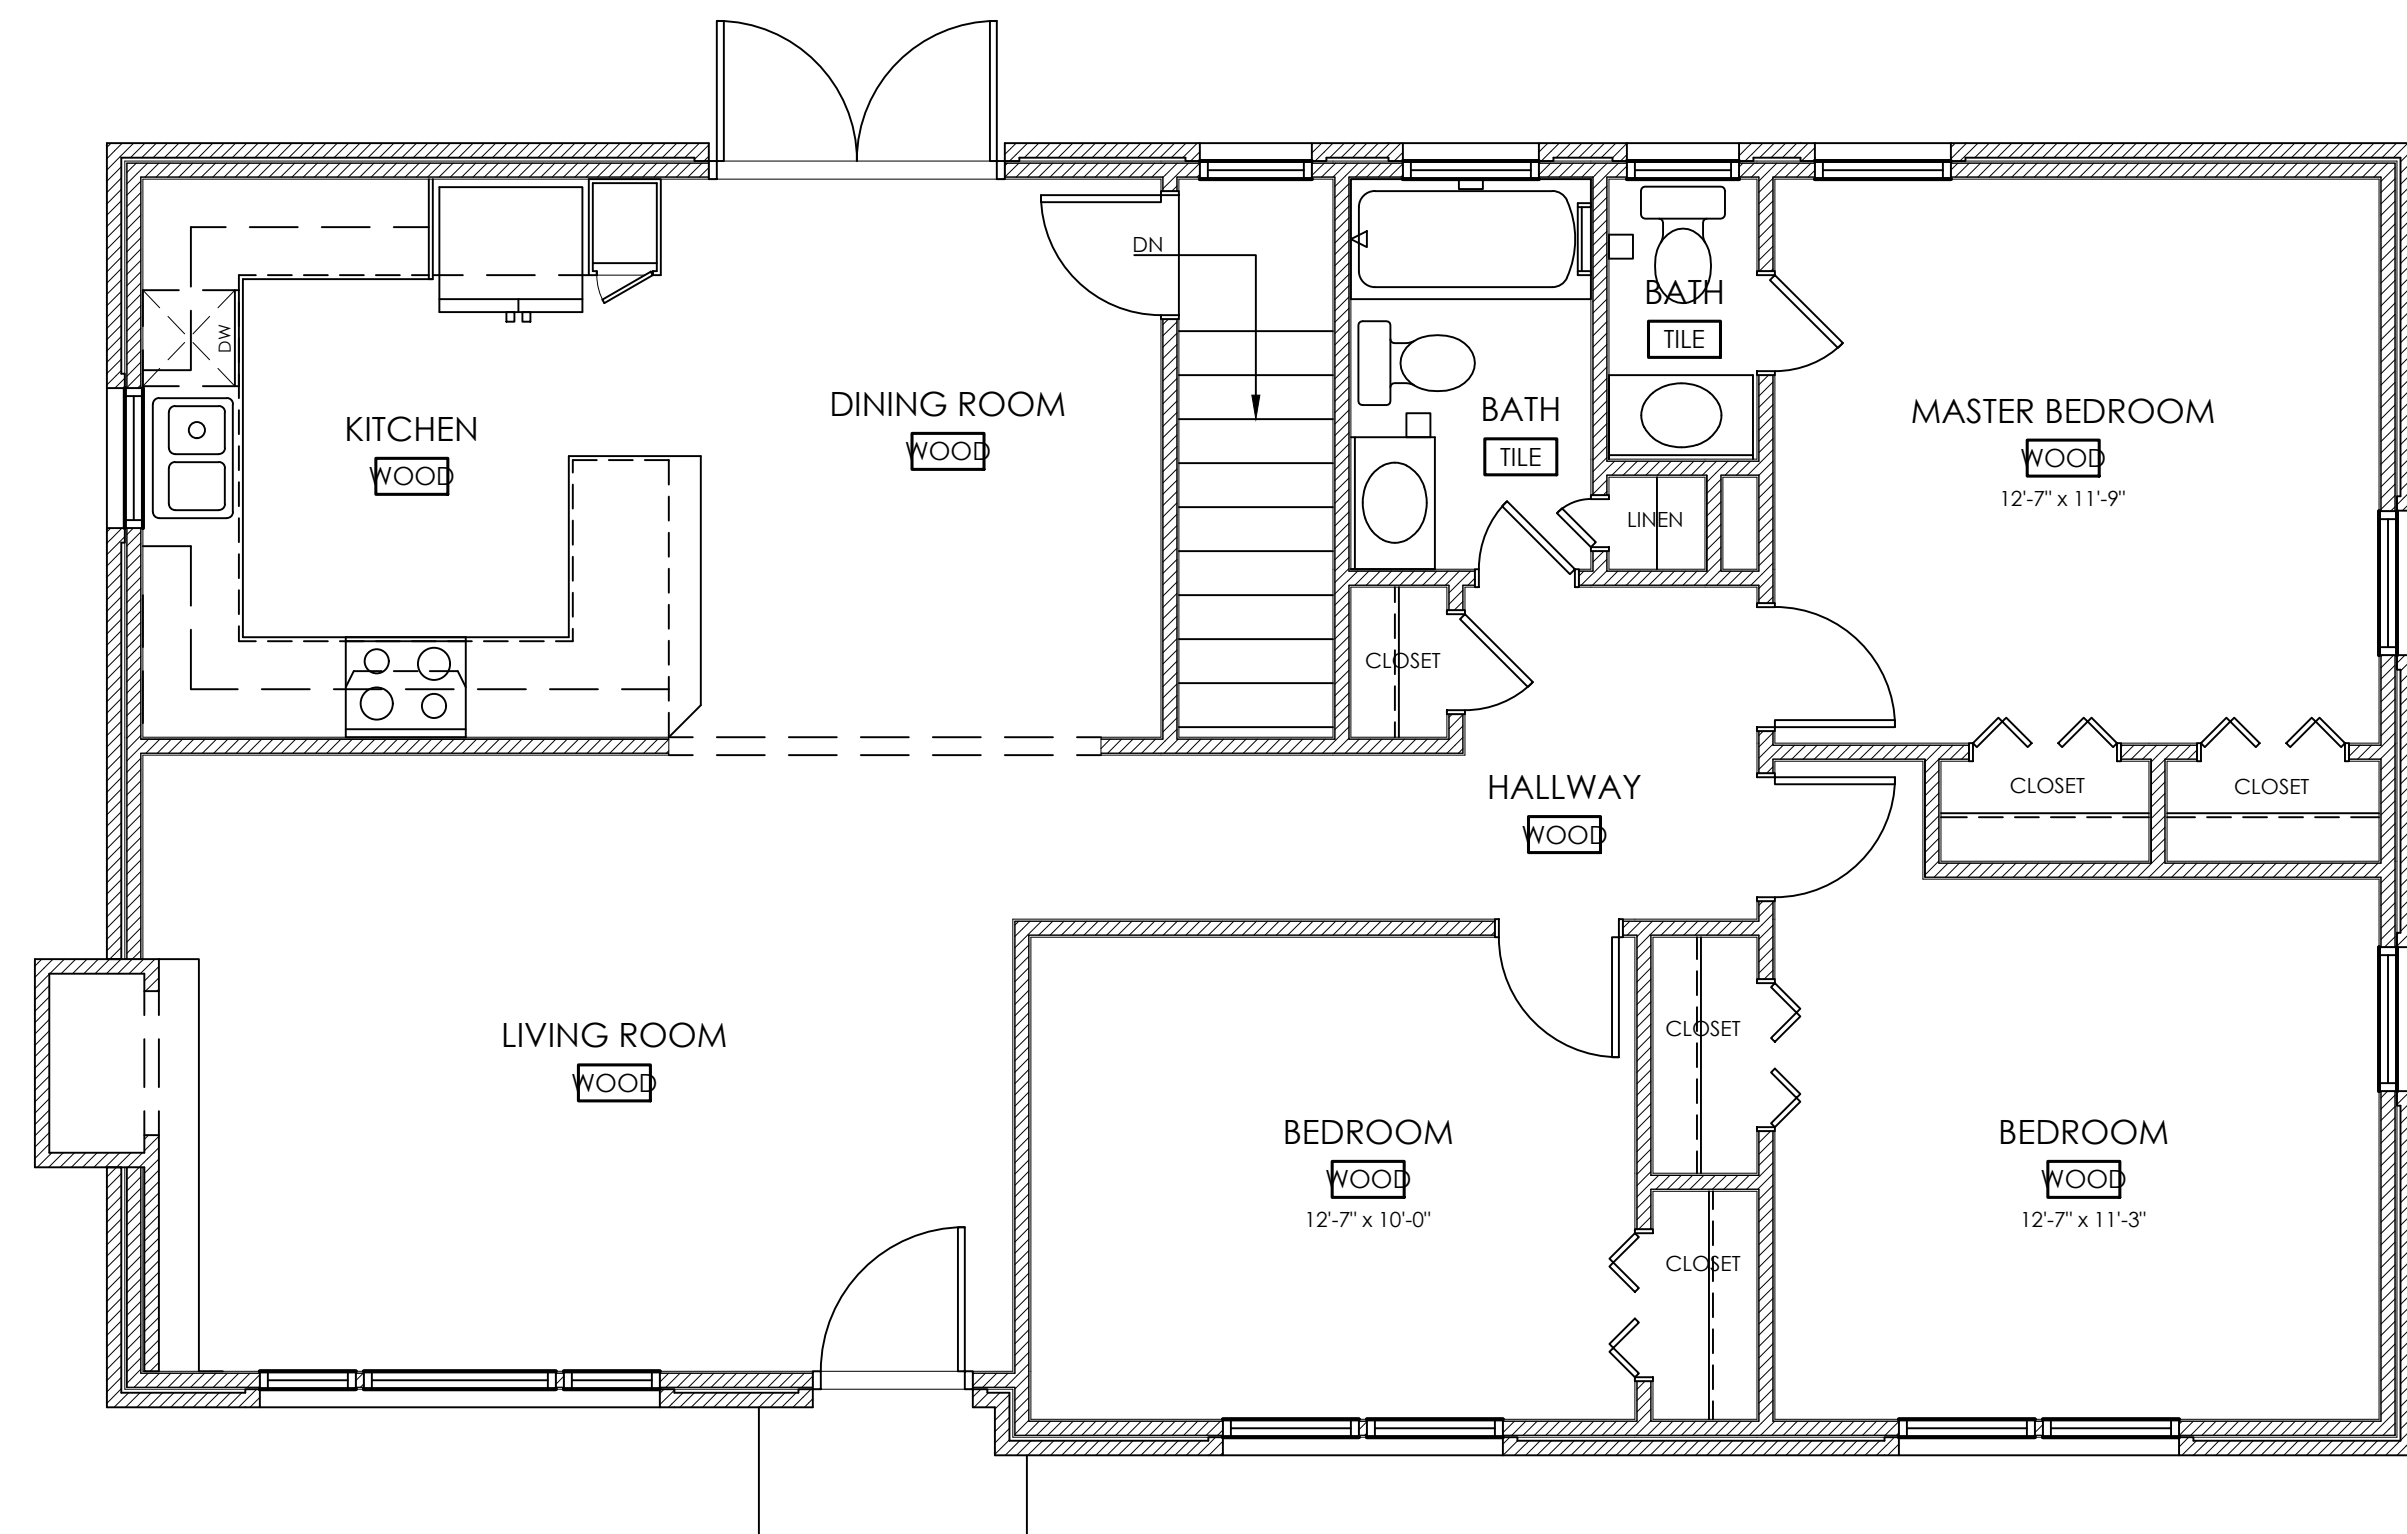

SCHEMATIC
DESIGN SET
12.20.2019

1 AS BUILT FIRST FLOOR PLAN
1/4" = 1'-0"

AS-BUILT PLANS
A0